



REZ-DE-CHAUSSÉE LOT 11

1:75

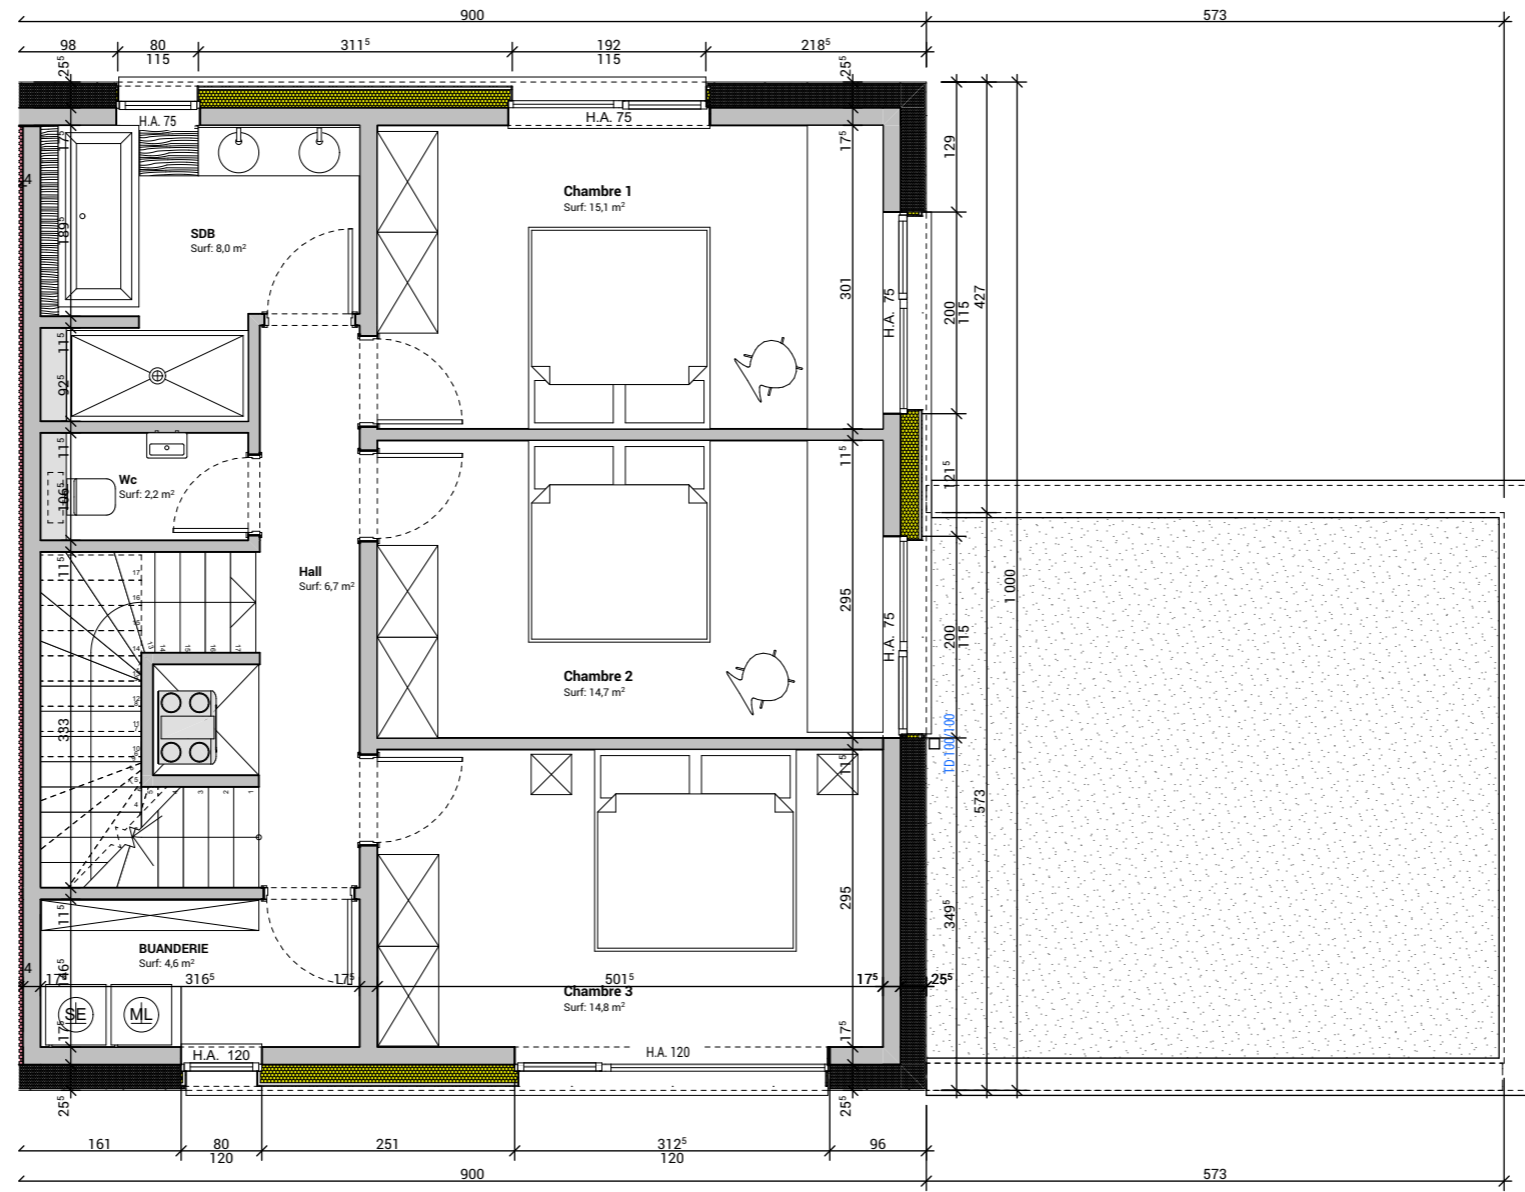

1ER ETAGE LOT 11

1:75

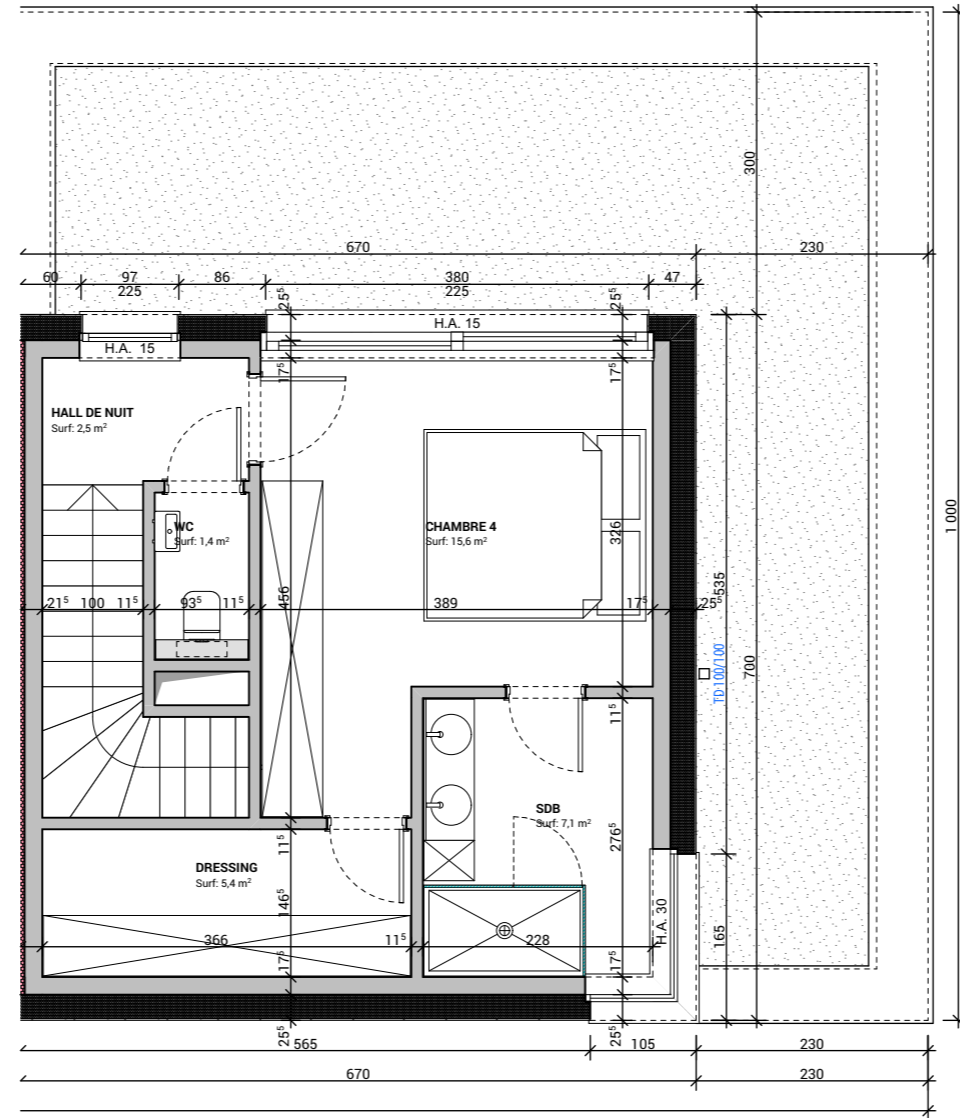

2E ETAGE LOT 11

1:75