






SURFACE TOTALE PAR LOT				
LOT	ETAGE	ID	PIECE	SURFACE
0	SOUS	000	CAVE	3,29
		000	CAVE	14,88
		000	COULOIR	2,44
		000	TECHNIQUE	4,74
		001	COULOIR	2,70
		001	LOCAL COMPTEUR	3,46
		000	DEB	1,06
		000	WC	1,81
		001	SALLE TV	20,38
		002	SEJOUR/CUISINE	40,23
		003	ENTREE	11,59
		000	CHAMBRE	11,22
		000	CHAMBRE	12,14
000	SDD	5,17		
001	COULOIR	13,23		
001	DRESSING	3,86		
001	SDD	6,69		
002	CHAMBRE	10,31		
				169,18 m <sup>2</sup>
TERRASSE	RDC	T 0	TERRASSE	11,41
		T 0	TERRASSE	13,29
				24,70 m <sup>2</sup>








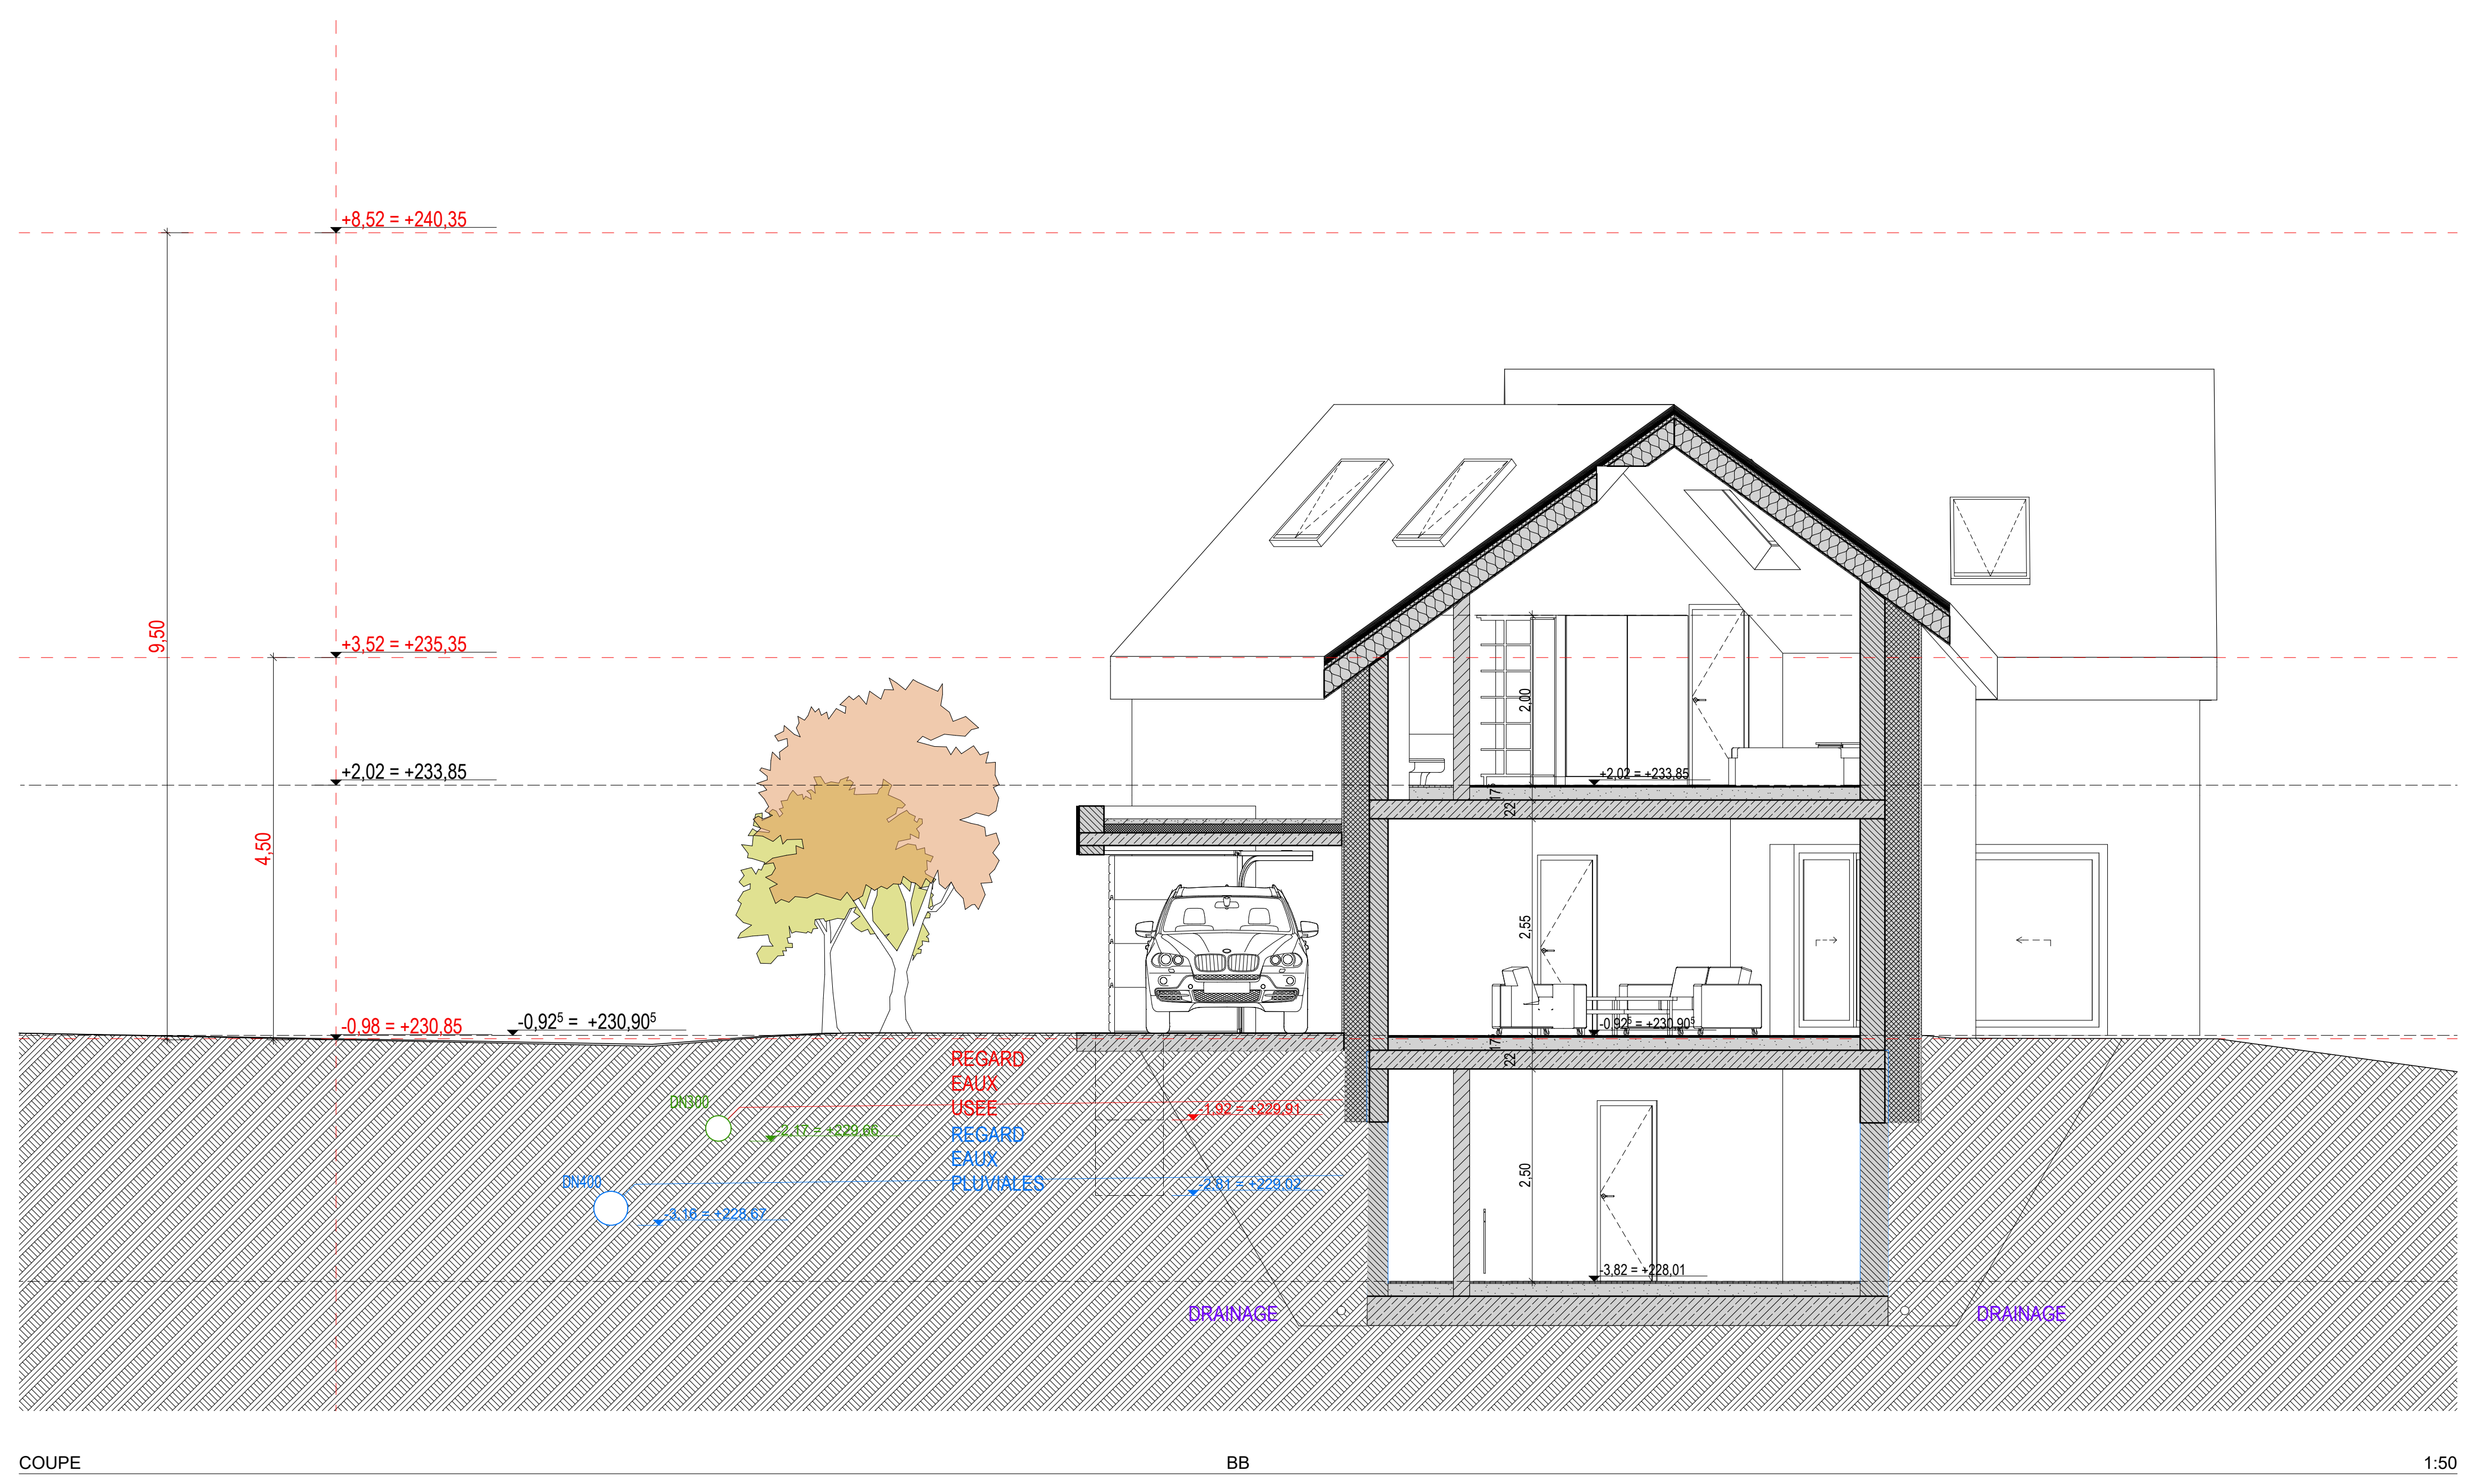

COUPE BB 1:50



Façade sud-est 1:50

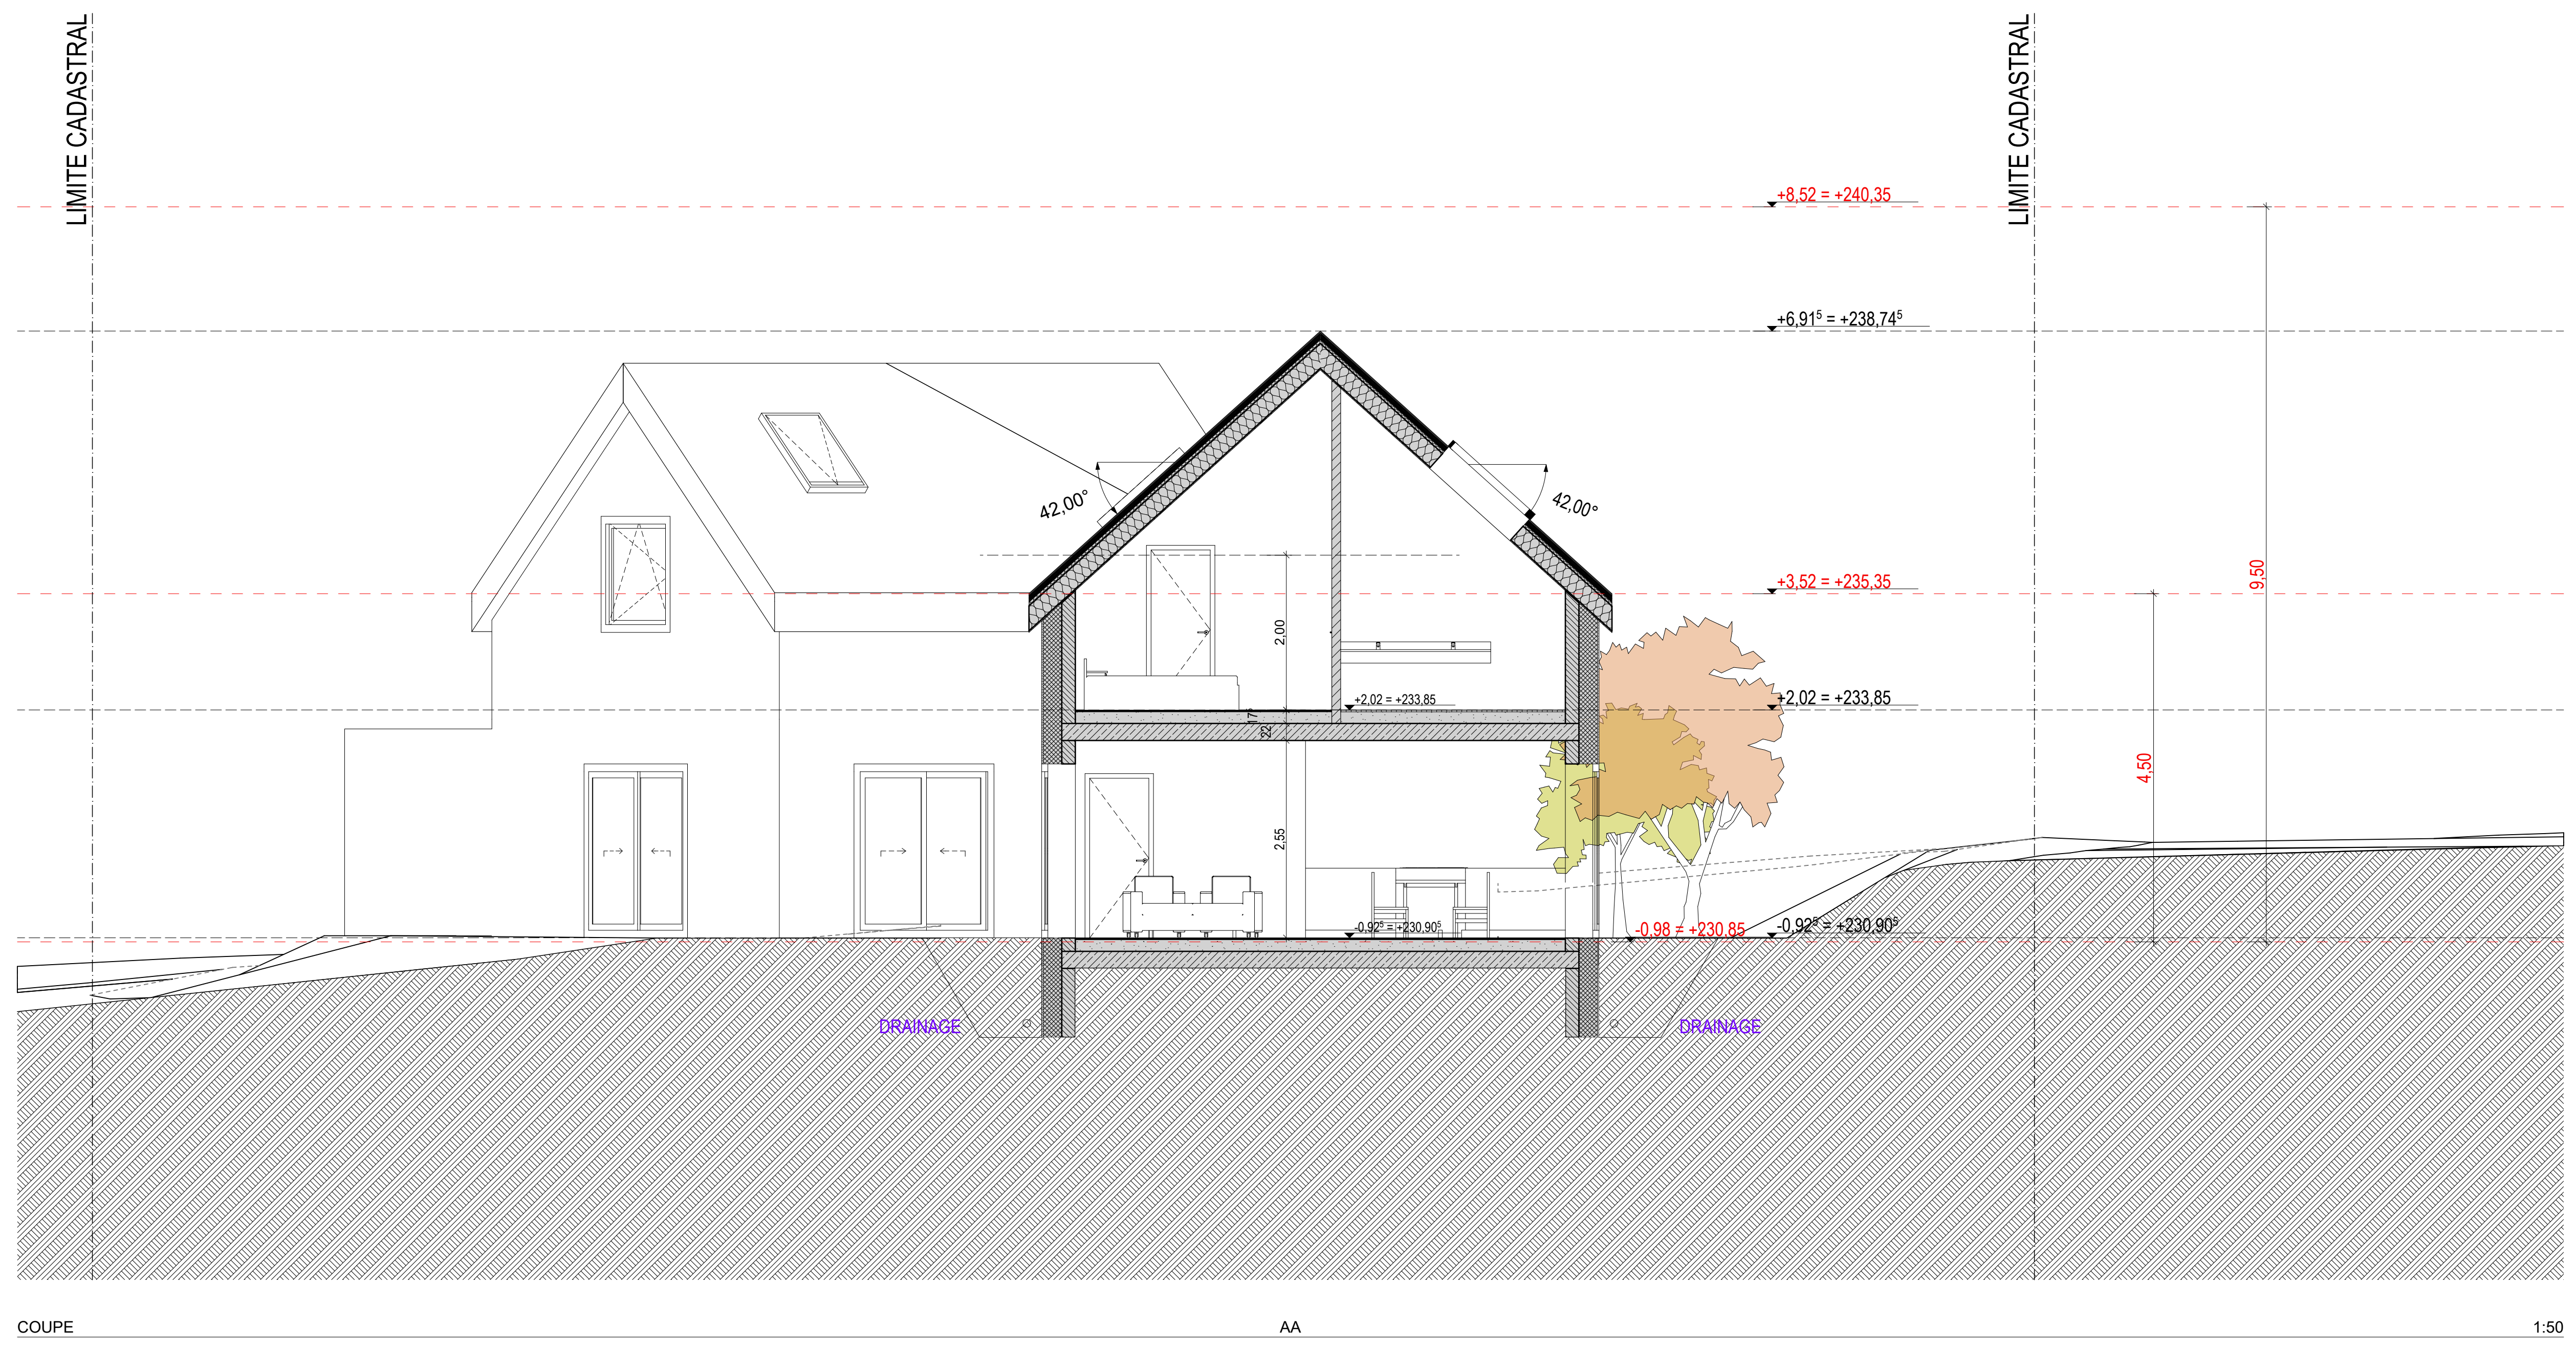

COUPE AA 1:50






Façade sud-ouest 1:50



Façade nord-ouest 1:50

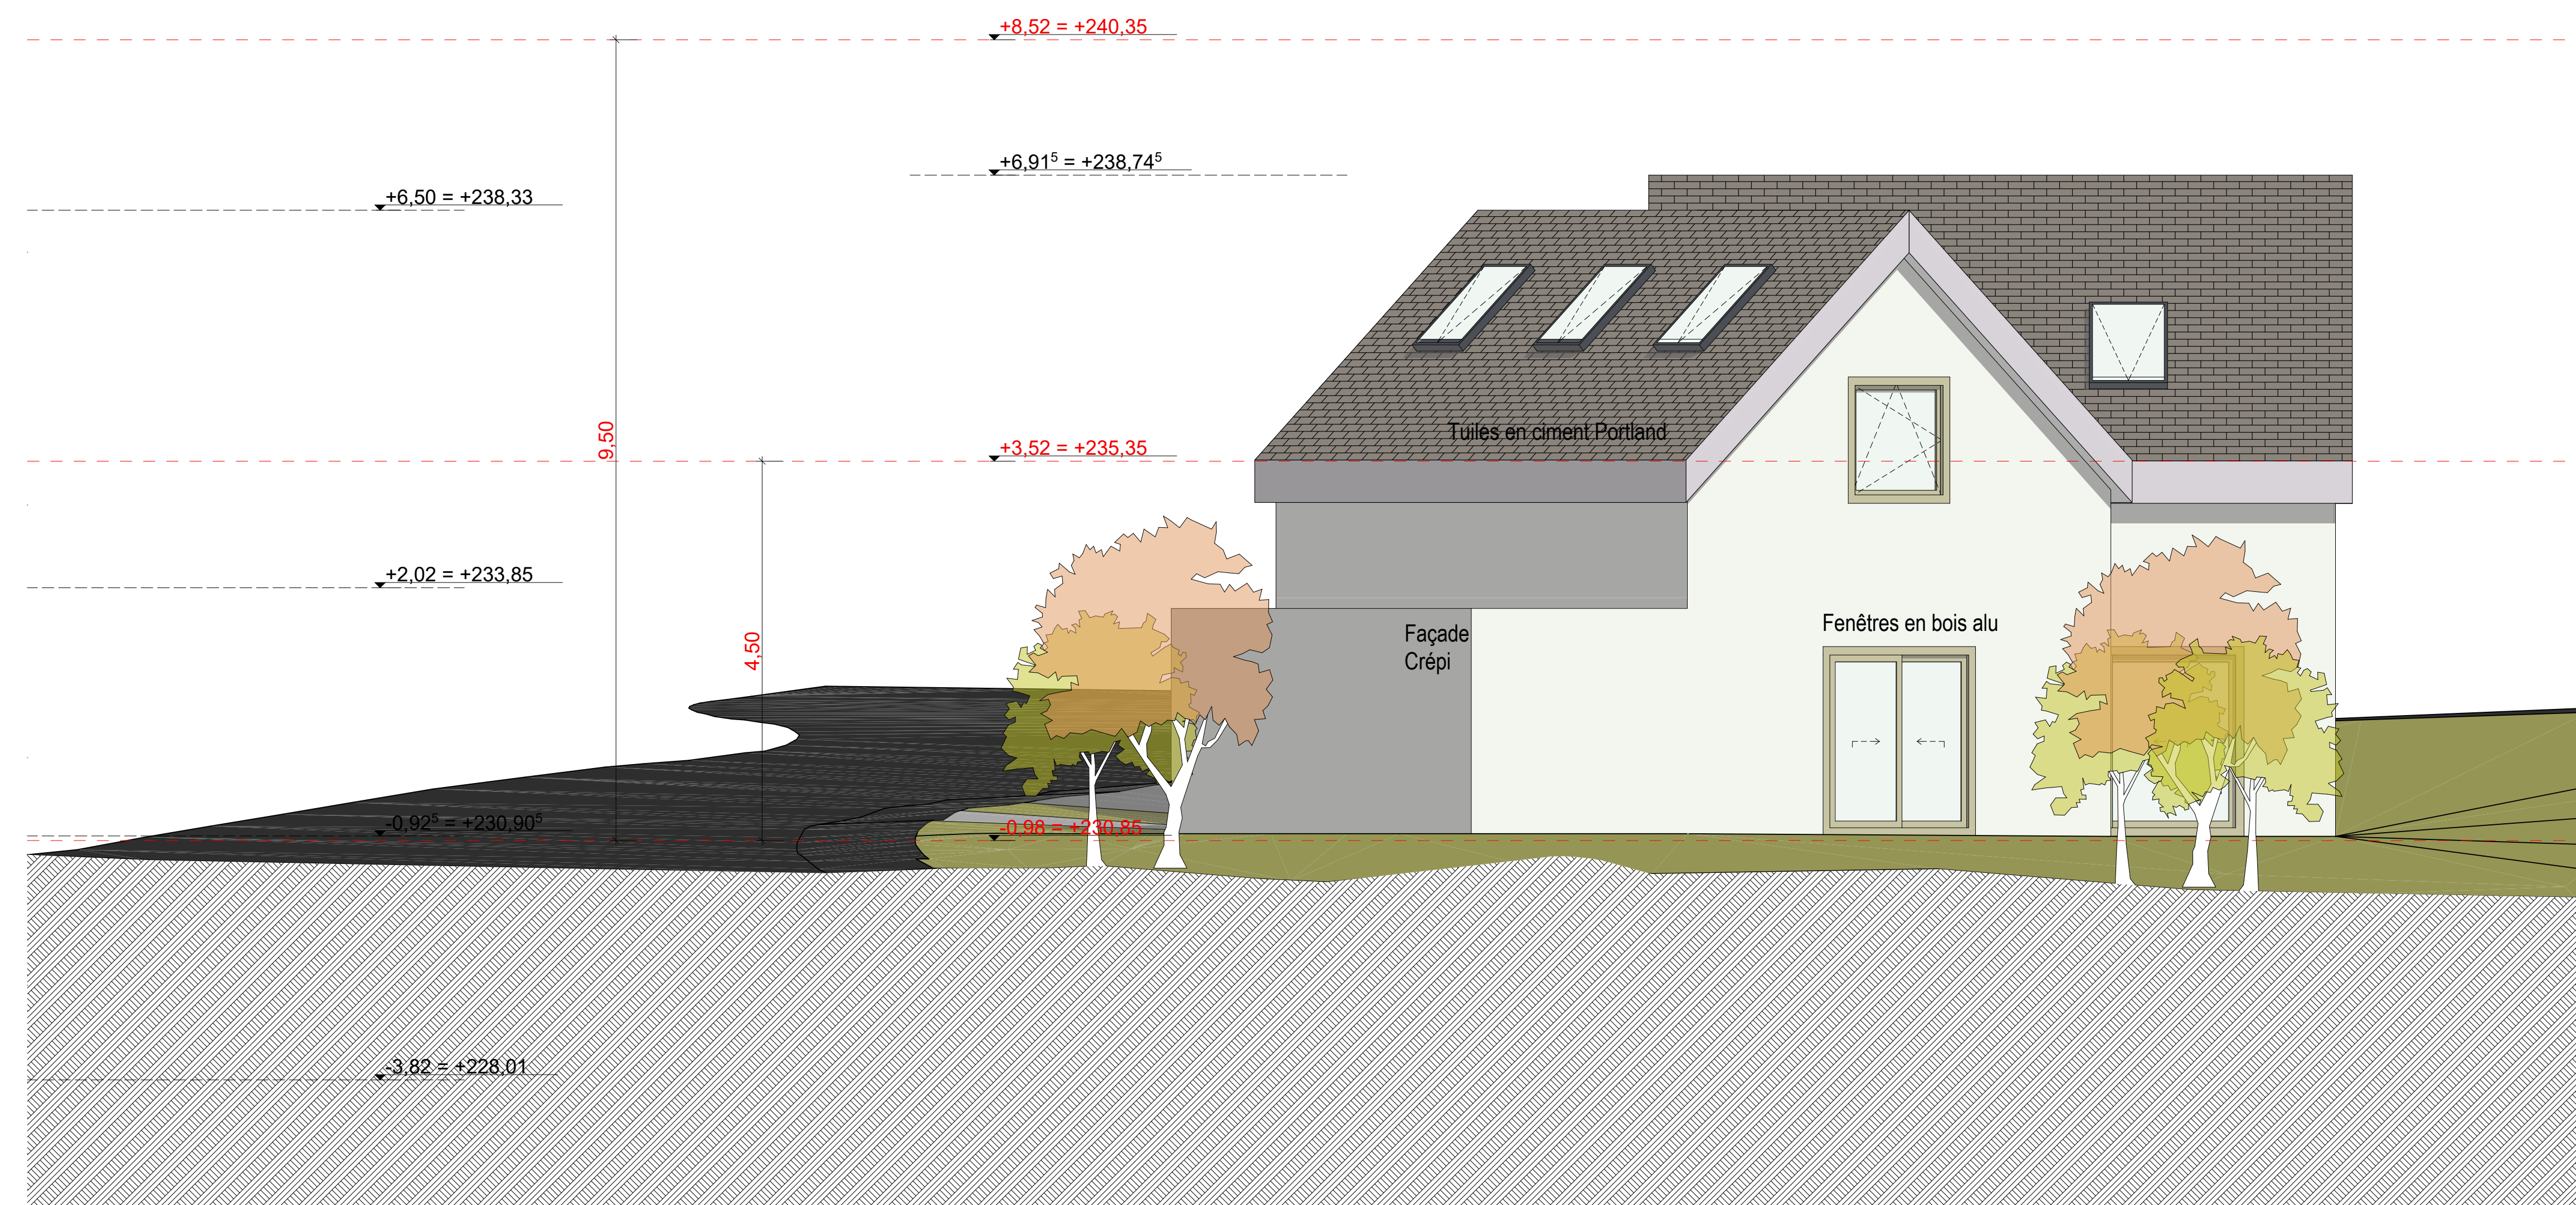

Façade nord-est 1:50